
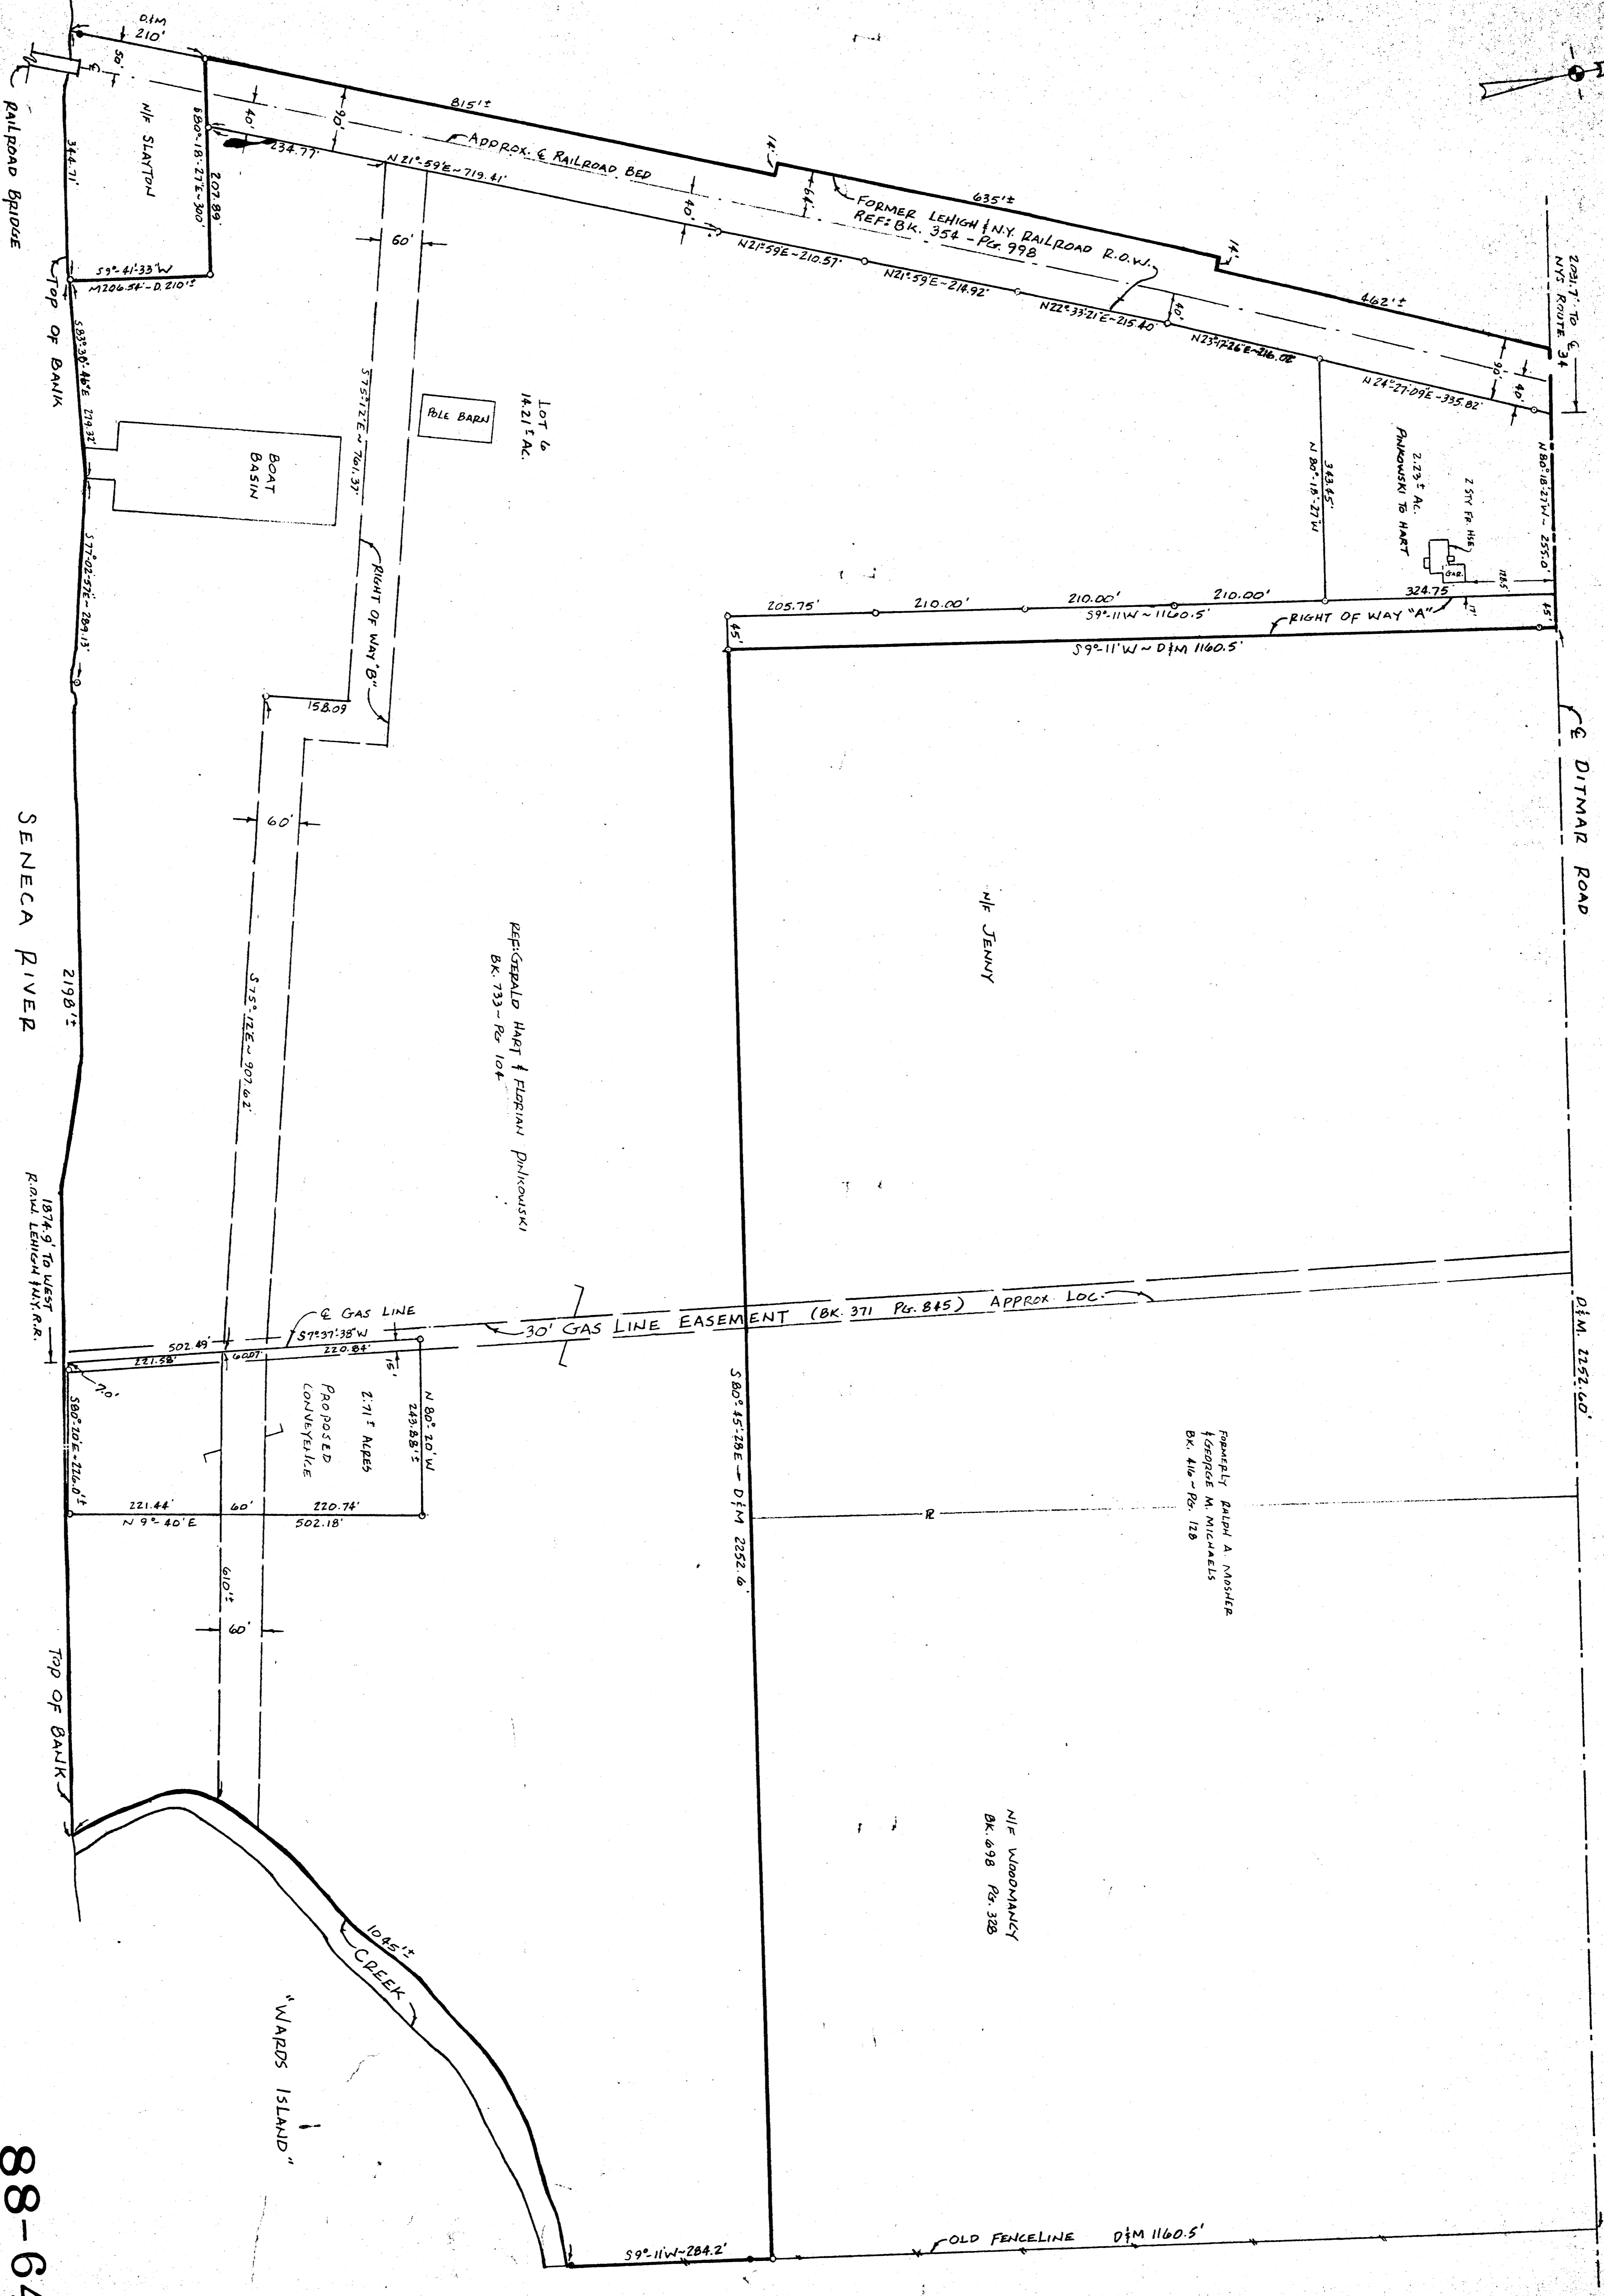


88-64

88-64

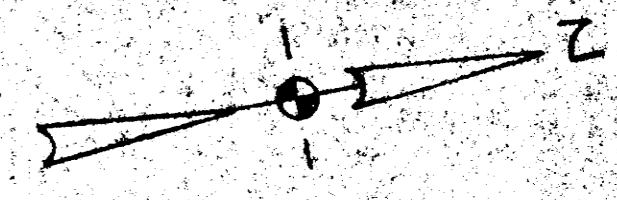

88-64

88-64

NOTE:  
 • ~ INDICATES EXIST. IRON PIPE  
 ○ ~ INDICATES IRON PIPE SET  
 FOR REFERENCE SEE FILED MAPS  
 Q-94  
 85-99

THE UNDERSIGNED CERTIFIES THAT THIS IS AN ACCURATE MAP MADE FROM RECENT SURVEY.

PAUL R. HOOD, L.S. No. 49503

DATE  
 APR 13 1988  
 CLERK'S OFFICE

MAP OF		BOUNDARY SURVEY	
MADE FOR			
LANDS BELONGING TO			
GERALD HART & FLORIAN PUKOWSKI			
PARCEL NO.		TOWN OF	
41		CATO	
COUNTY OF		STATE OF	
CAYUGA		NEW YORK	
SCALE	DATE	FILE NO.	
1" = 100'	OCT. 10, 1987	C-37	
PAUL R. HOOD, L.S. • MARCELLUS N.Y.			